



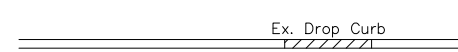


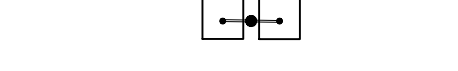
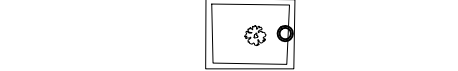
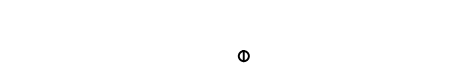
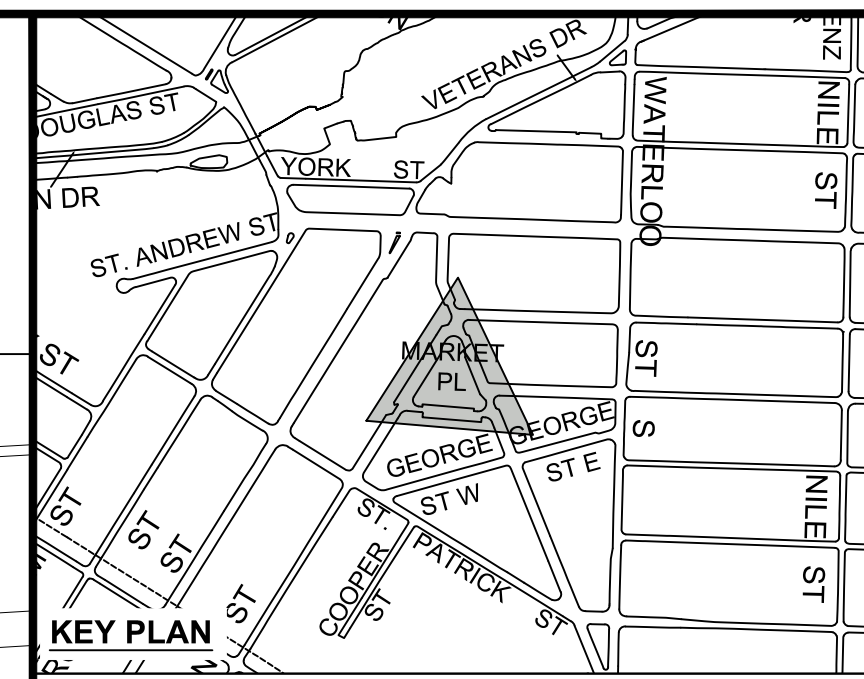
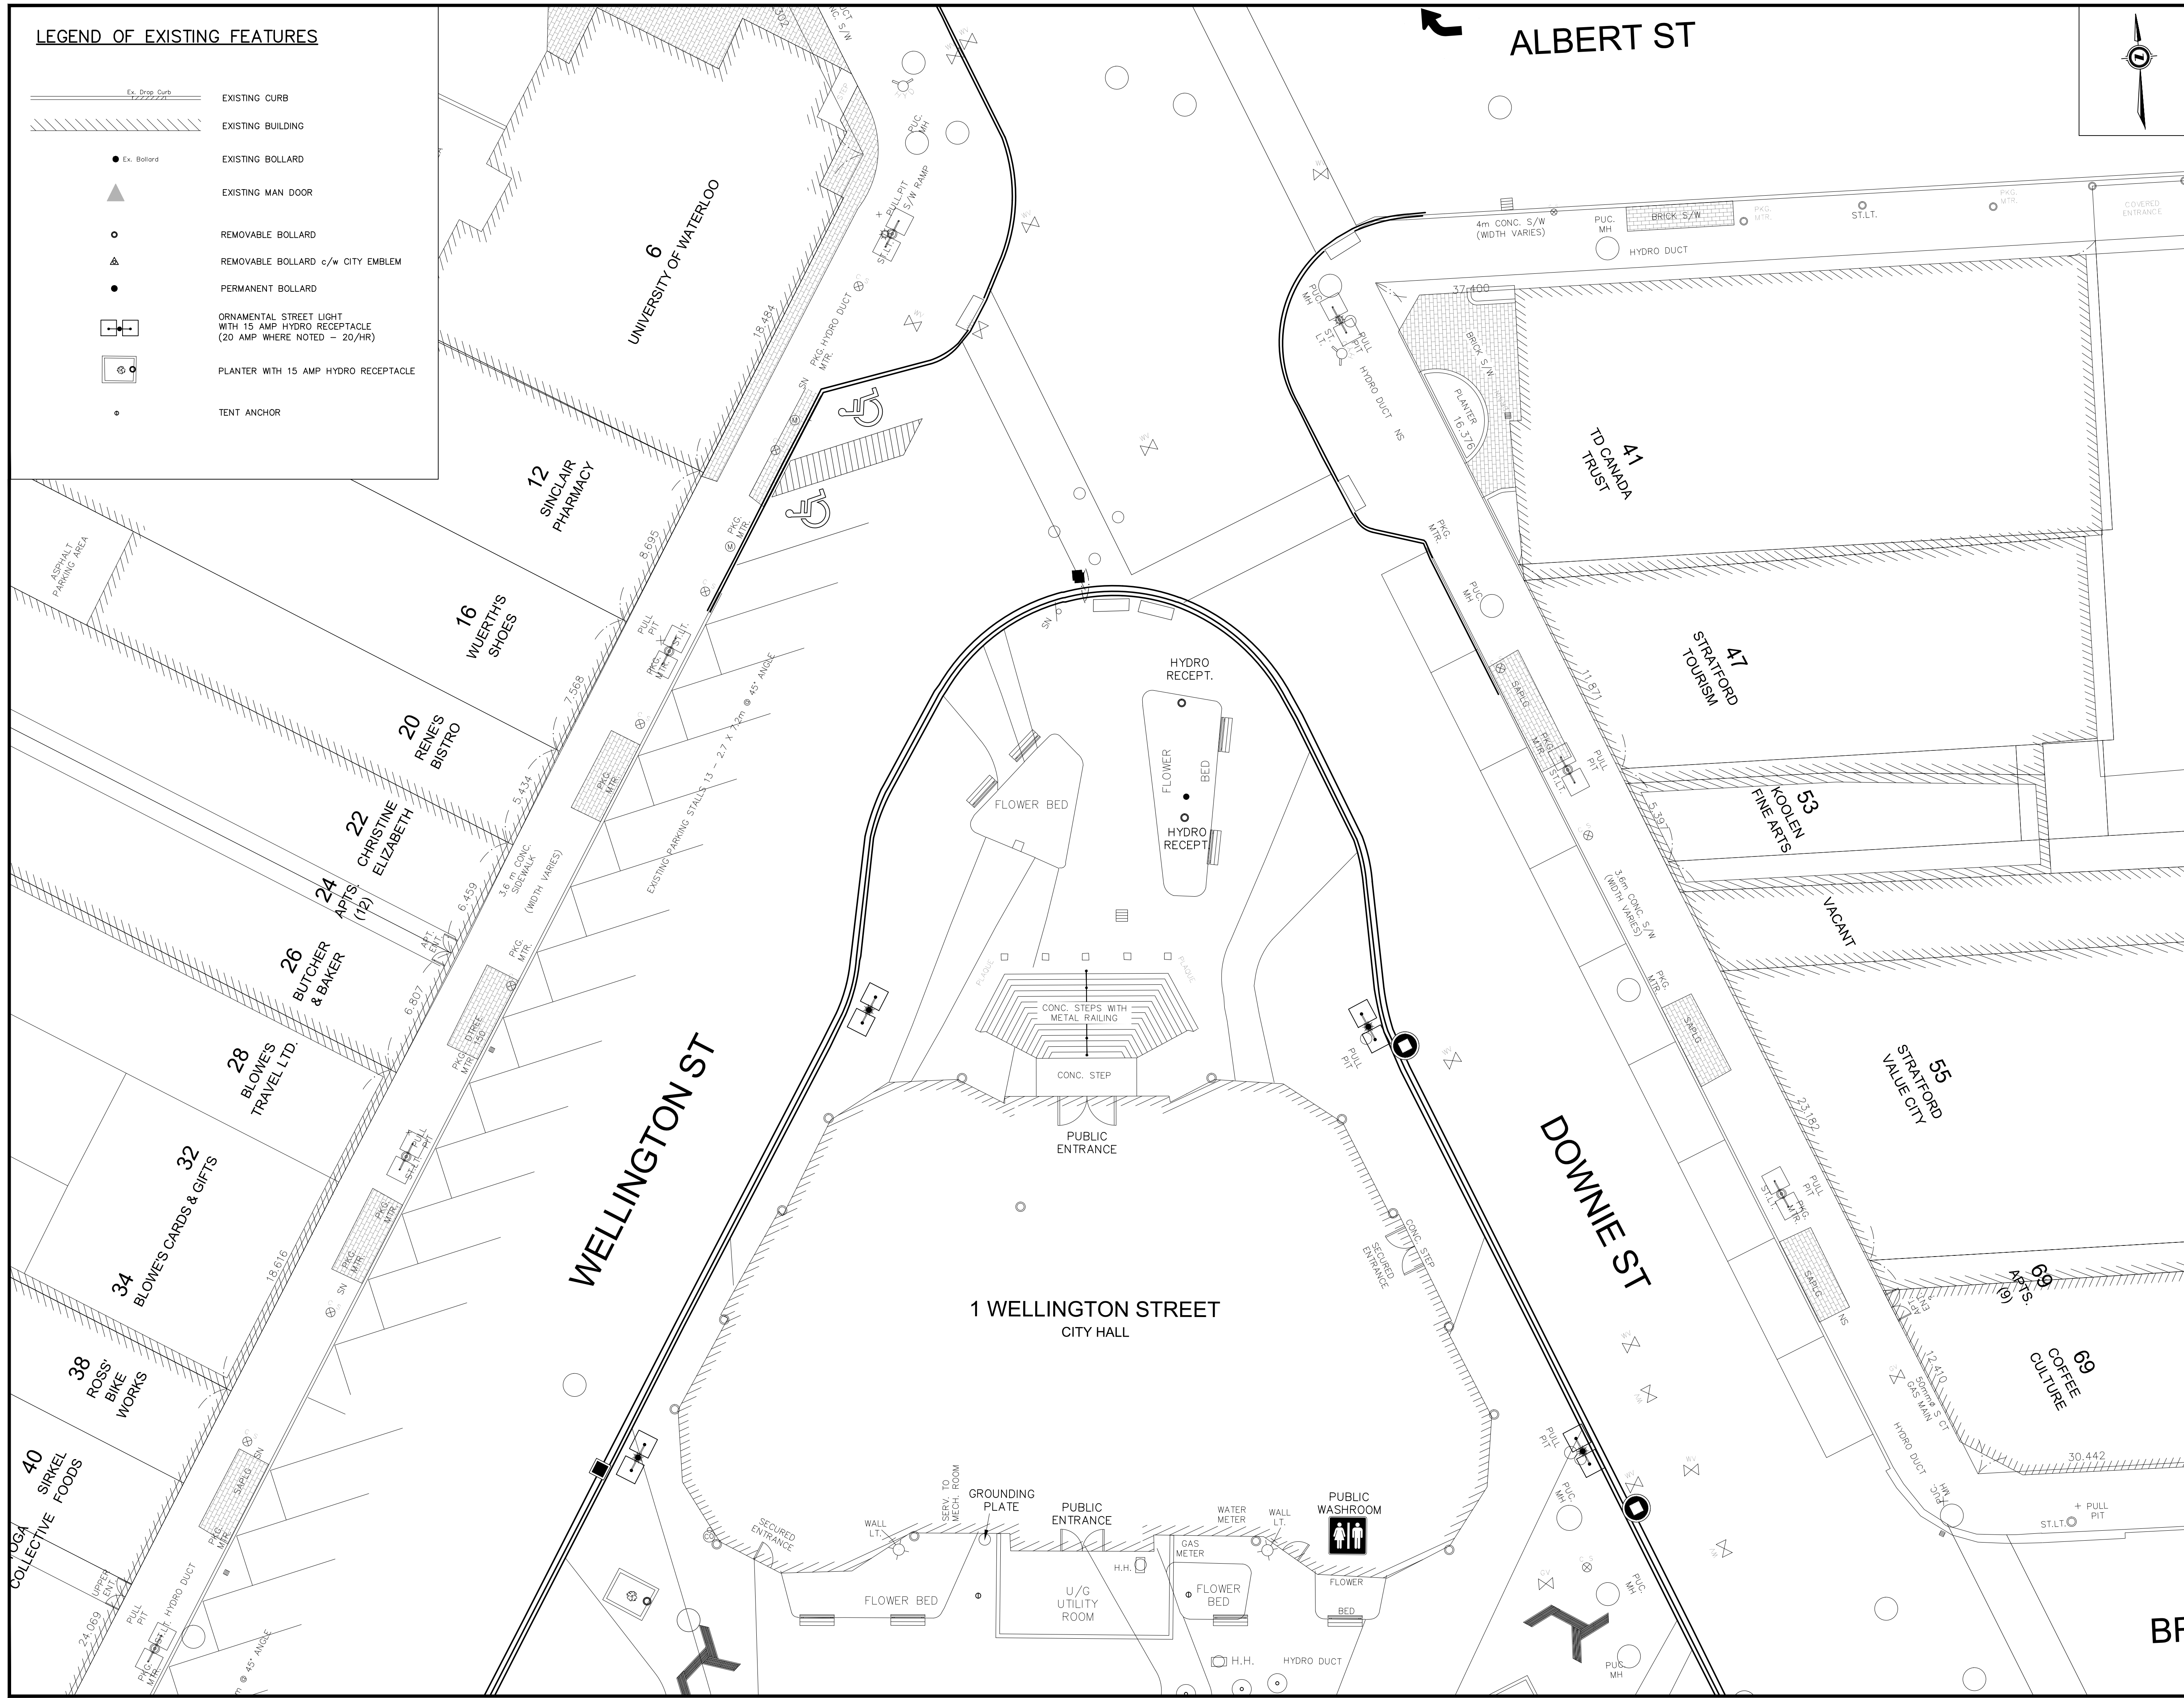


LEGEND OF EXISTING FEATURES

-  EXISTING CURB
-  EXISTING BUILDING
-  EXISTING BOLLARD
-  EXISTING MAN DOOR
-  REMOVABLE BOLLARD
-  REMOVABLE BOLLARD c/w CITY EMBLEM
-  PERMANENT BOLLARD
-  ORNAMENTAL STREET LIGHT WITH 15 AMP HYDRO RECEPTACLE (20 AMP WHERE NOTED - 20/HR)
-  PLANTER WITH 15 AMP HYDRO RECEPTACLE
-  TENT ANCHOR

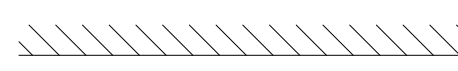

GENERAL NOTES


THE POSITION OF POLE LINES, CONDUITS, WATERMANS, SEWERS AND OTHER UNDERGROUND AND ABOVE GROUND UTILITIES AND STRUCTURES ARE NOT NECESSARILY SHOWN ON THE CONTRACT DRAWINGS, AND WHERE SHOWN, THE ACCURACY OF THE POSITION OF SUCH UTILITIES AND STRUCTURES IS NOT GUARANTEED.

BEFORE STARTING WORK, THE CONTRACTOR(S) WILL PROVE THE POSITION OF ALL SUCH UTILITIES AND STRUCTURES AND WILL ASSUME LIABILITY FOR DAMAGE TO THEM.

ALL DIMENSIONS ARE IN METRES UNLESS OTHERWISE NOTED.

No.	DESCRIPTION	DATE	BY
1	ISSUED FOR EVENT PLANNING	OCT. 25/18	S.Mc.

REVISIONS



THE CORPORATION OF THE CITY OF STRATFORD
Dramatically Different!
INFRASTRUCTURE AND DEVELOPMENT
SERVICES DEPARTMENT

MARKET SQUARE
FRONT OF CITY HALL

OPTION 3 - EVENT PLANNING

PLAN	
SCALE:	HORIZ: 1:150
DATE:	OCT. 25, 2018
DRAWN BY:	XX
DESIGNED BY:	XX
REVIEWED BY:	XX
SHEET:	1 OF 1